


LONGITUNDAL DRIVEWAY SECTION
LOWER SIDE OF STREET
NOT TO SCALE

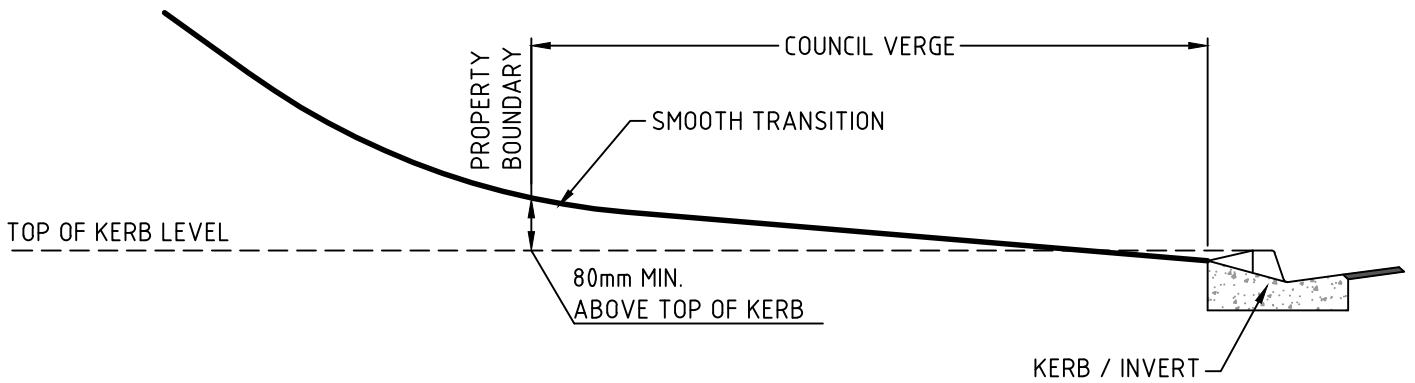

LONGITUNDAL DRIVEWAY SECTION
HIGHER SIDE OF STREET
NOT TO SCALE

NOTE:
DESIGN AND CONSTRUCTION OF DRIVEWAY TO SUIT B85 VEHICLE PROFILE
FROM AS 2890.1. DESIGN TO BE UNDERTAKEN BY APPLICANT.



REVISIONS		
No.	BY	DATE
1	A. MOLLOY	MAY 2020
0	A. MOLLOY	MAY 2014
A	A. MOLLOY	MAR 2014

STANDARD DETAILS

RESIDENTIAL CROSSOVER
EXTREME LEVEL DIFFERENCE

SCALE AS SHOWN

ADELAIDE HILLS COUNCIL		
SHEET	1	of 1
REVISION	1	
DRAWING No.	SD20	