


PLAN VIEW
NOT TO SCALE



TYPICAL CROSS SECTION
NOT TO SCALE

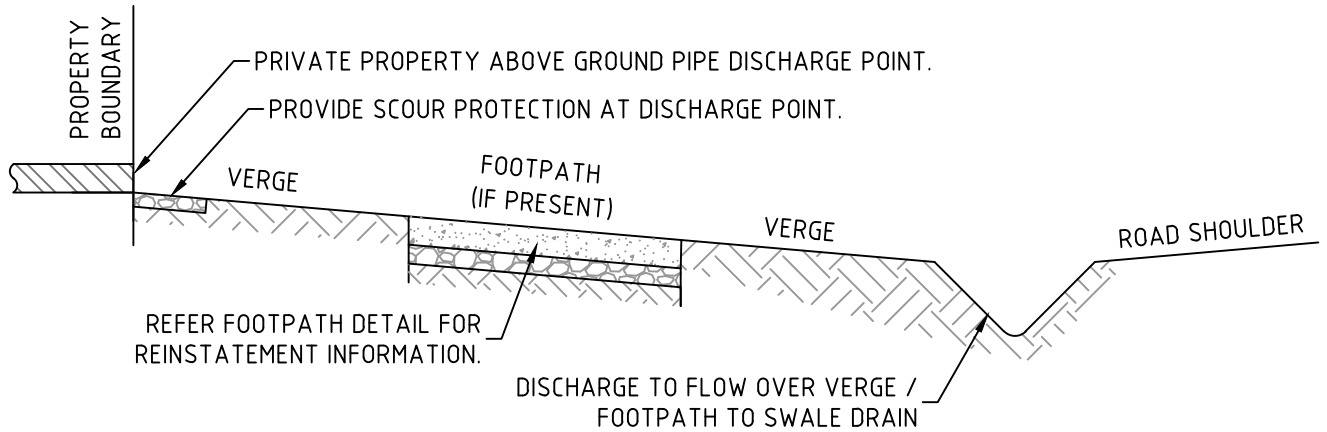

REVISIONS		
No.	BY	DATE
1	A. MOLLOY	MAY 2020
0	A. MOLLOY	MAY 2014
A	A. MOLLOY	MAR 2014

STANDARD DETAILS

STORMWATER DISCHARGE TO STREET
ABOVE GROUND PIPE TO SWALE DRAIN

SCALE AS SHOWN

ADELAIDE HILLS COUNCIL

SHEET

1 of 1

REVISION

1

DRAWING No.

SD27