


TYPICAL LONGITUNDINAL SECTION
NOT TO SCALE

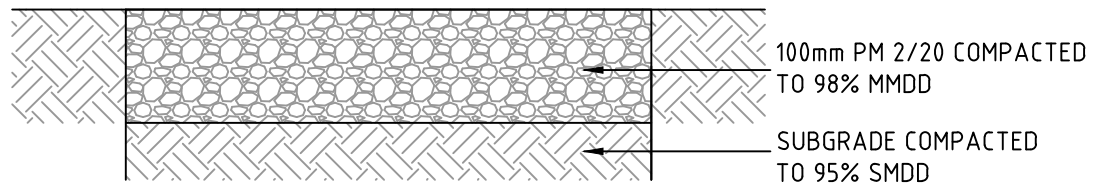

TYPICAL FOOTPATH CROSS SECTION
NOT TO SCALE

NOTE:
COMPACTION TEST FREQUENCY - SUBBASE AND SUBGRADE TO BE 1/500M²
OR 3 PER LOT OR AS AGREED WITH COUNCIL REPRESENTATIVE.



REVISIONS		
No.	BY	DATE
1	A. MOLLOY	MAY 2020
0	A. MOLLOY	MAY 2014
A	A. MOLLOY	MAR 2014

STANDARD DETAILS

RUBBLE FOOTPATH

SCALE AS SHOWN

ADELAIDE HILLS COUNCIL		
SHEET	1	of 1
REVISION	1	
DRAWING No.	SD10	